

A


Grundstücke Nr. 11-12			
WA	III		
GRZ	0,30	GFZ	0,70
△ ED		-	
15°-48°		-	

Grundstücke Nr. 1 - 10 Grundstücke Nr. 23 - 25 Grundstücke Nr. 26 - 27			
WA	II		
GRZ	0,30	GFZ	0,65
△ ED		-	
15°-48°		-	

Grundstück Nr. 13-17			
WA	III		
GRZ	0,30	GFZ	0,70
△ ED		-	
15°-48°		-	

Grundstücke Nr. 18			
WA	II		
GRZ	0,30	GFZ	0,65
△ ED		-	
15°-48°		-	

Grundstücke Nr. 19 - 22 Grundstücke Nr. 28 - 39			
WA	III		
GRZ	0,30	GFZ	0,70
△ ED		-	
15°-48°		-	

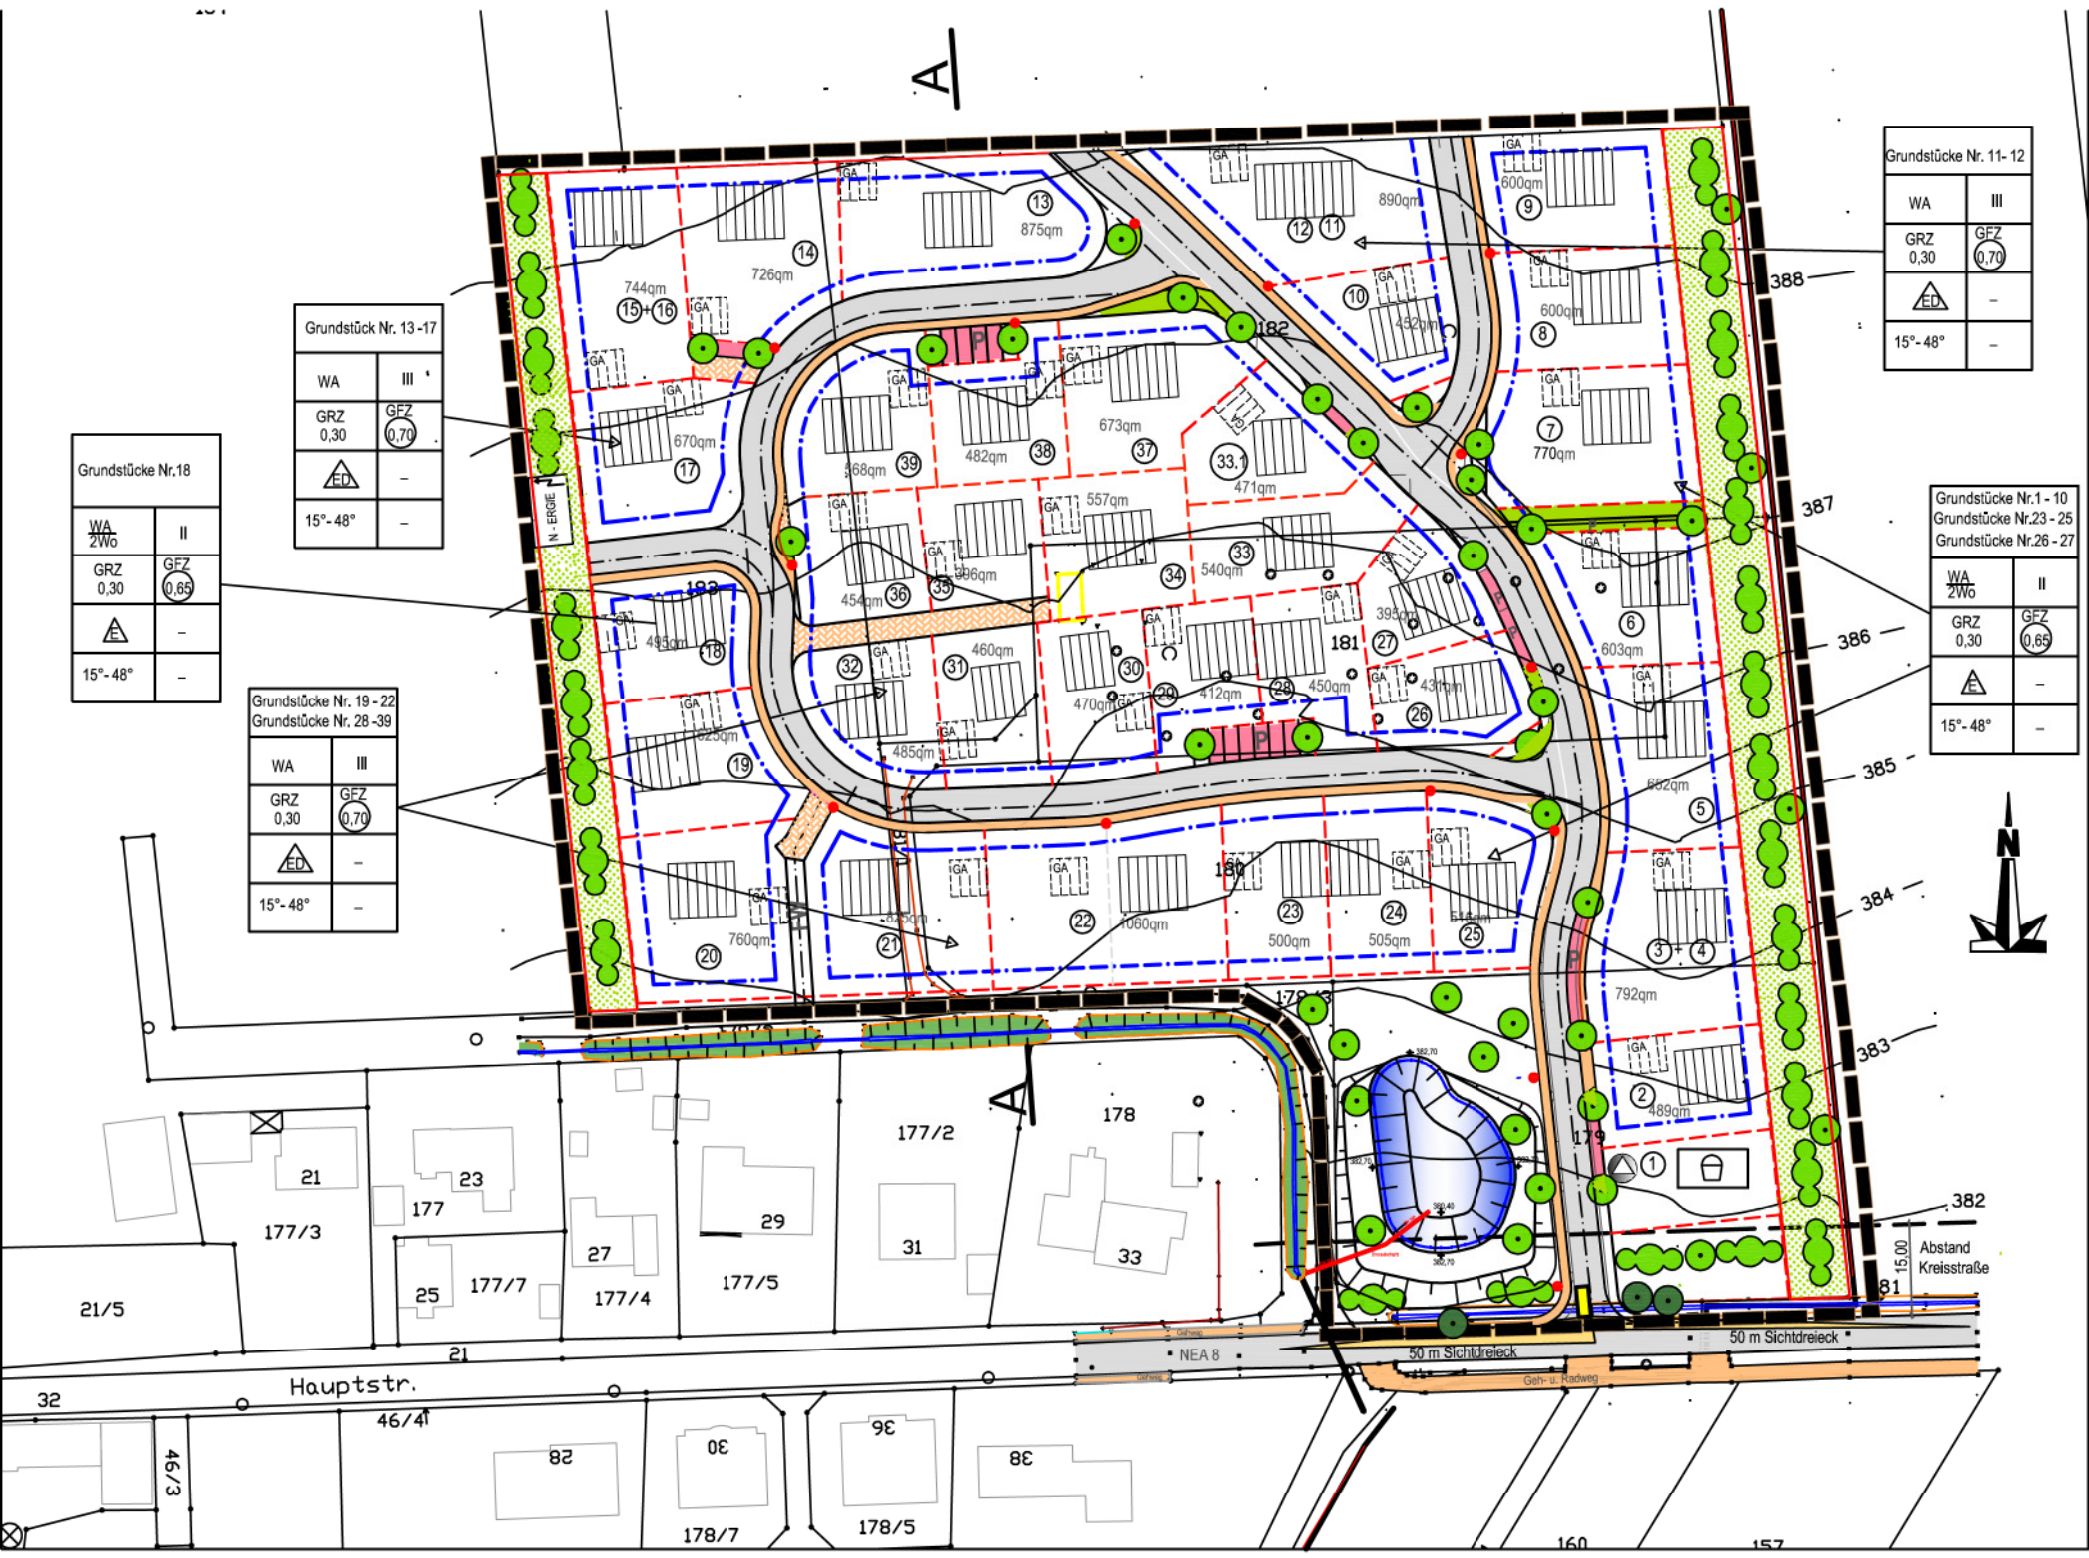

15,00
Abstand
Kreisstraße

50 m Sichtdreieck

50 m Sichtdreieck

Hauptstr.

NEA 8

Geh- u. Radweg

32

46/4

46/3

82

80

90

80

178/7

178/5

160

157

177/2

178

21

23

177

177/3

25

177/7

27

177/4

29

177/5

31

33

21/5